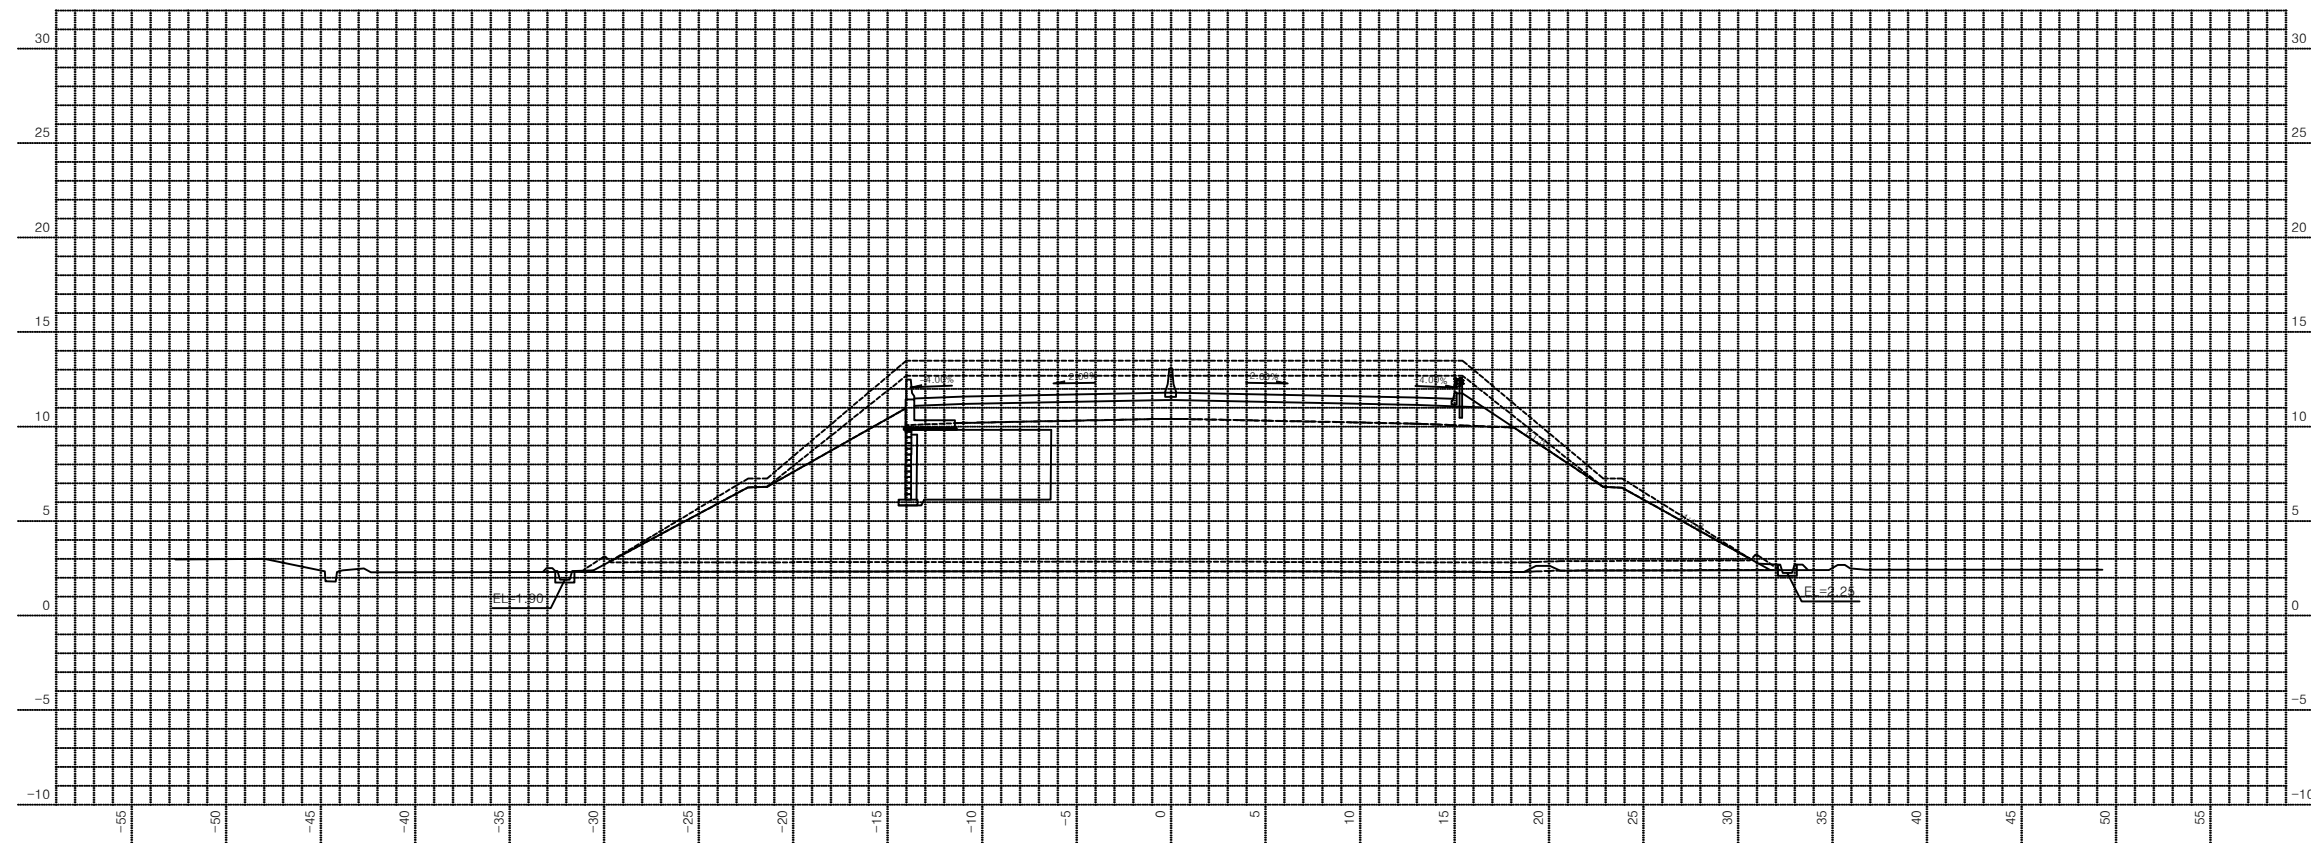
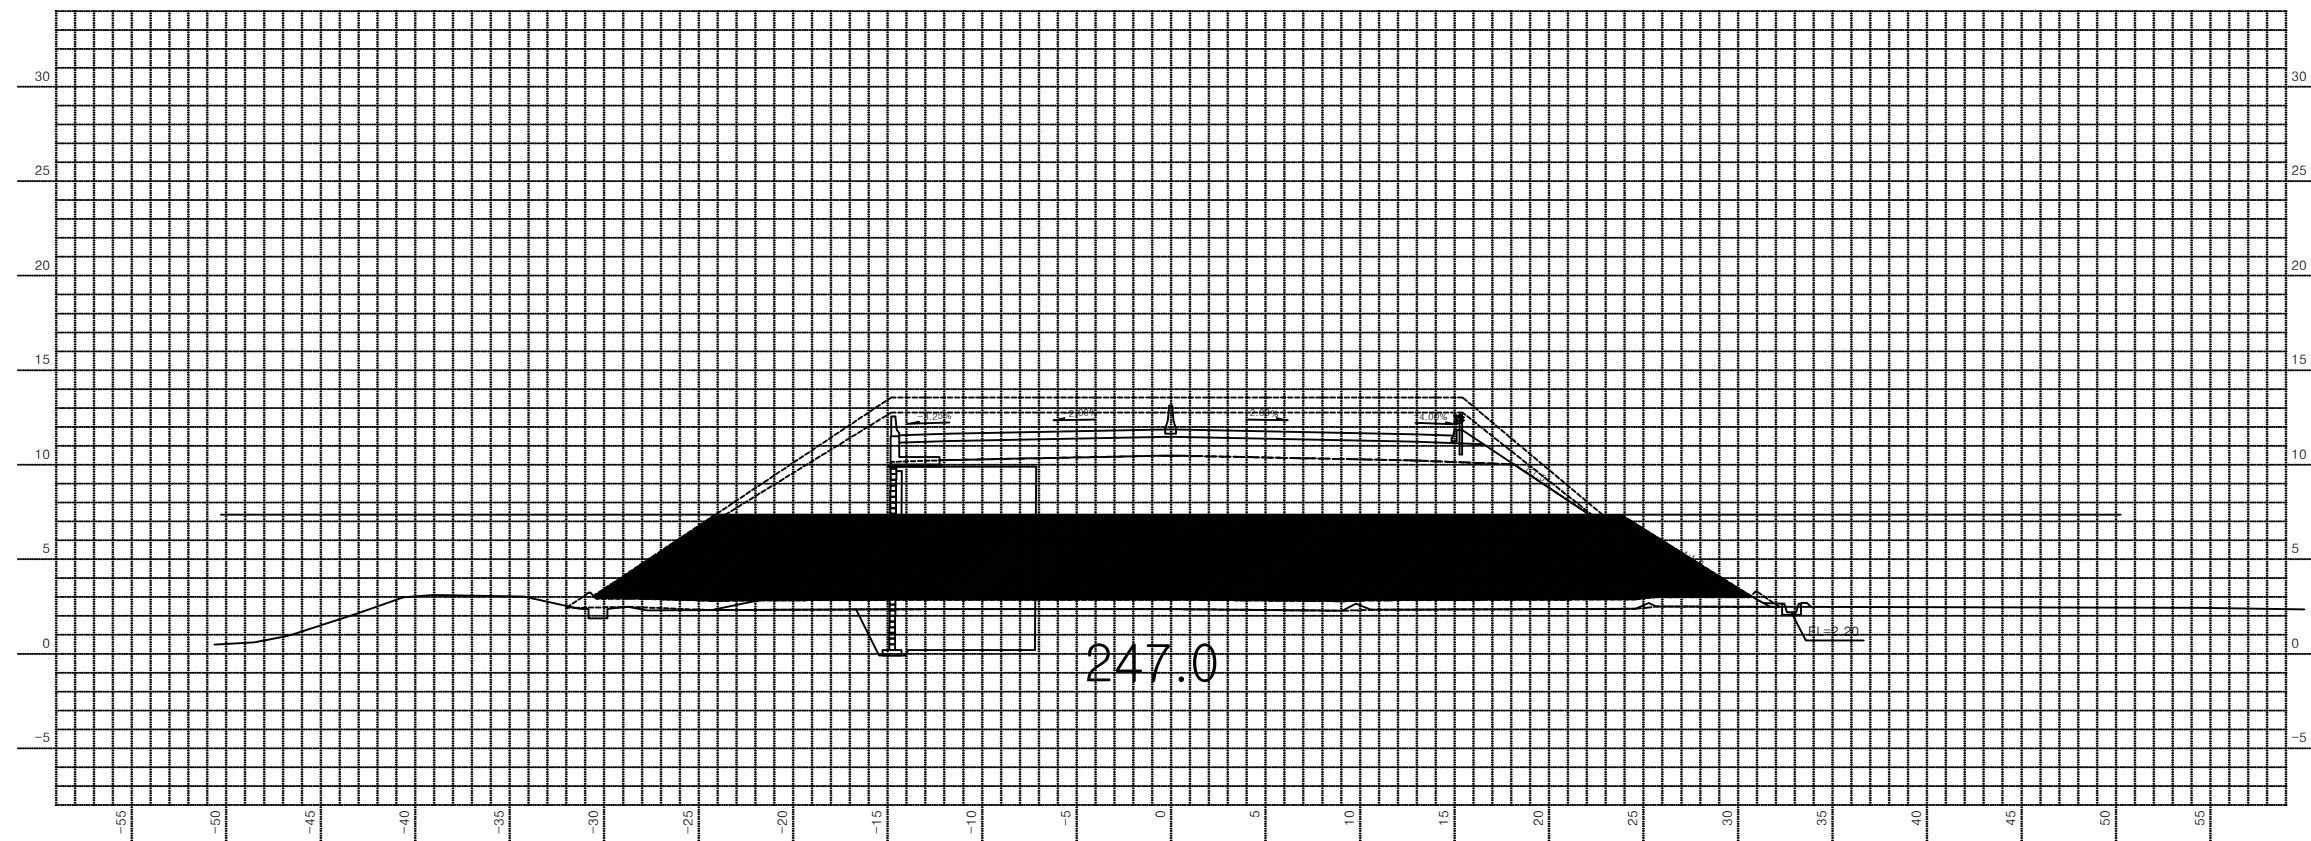


제1공구 : 화곡~운산

횡 단 면 도(15)  
(STA. 0+460.00 ~ 0+472.00)

[illegible][illegible]