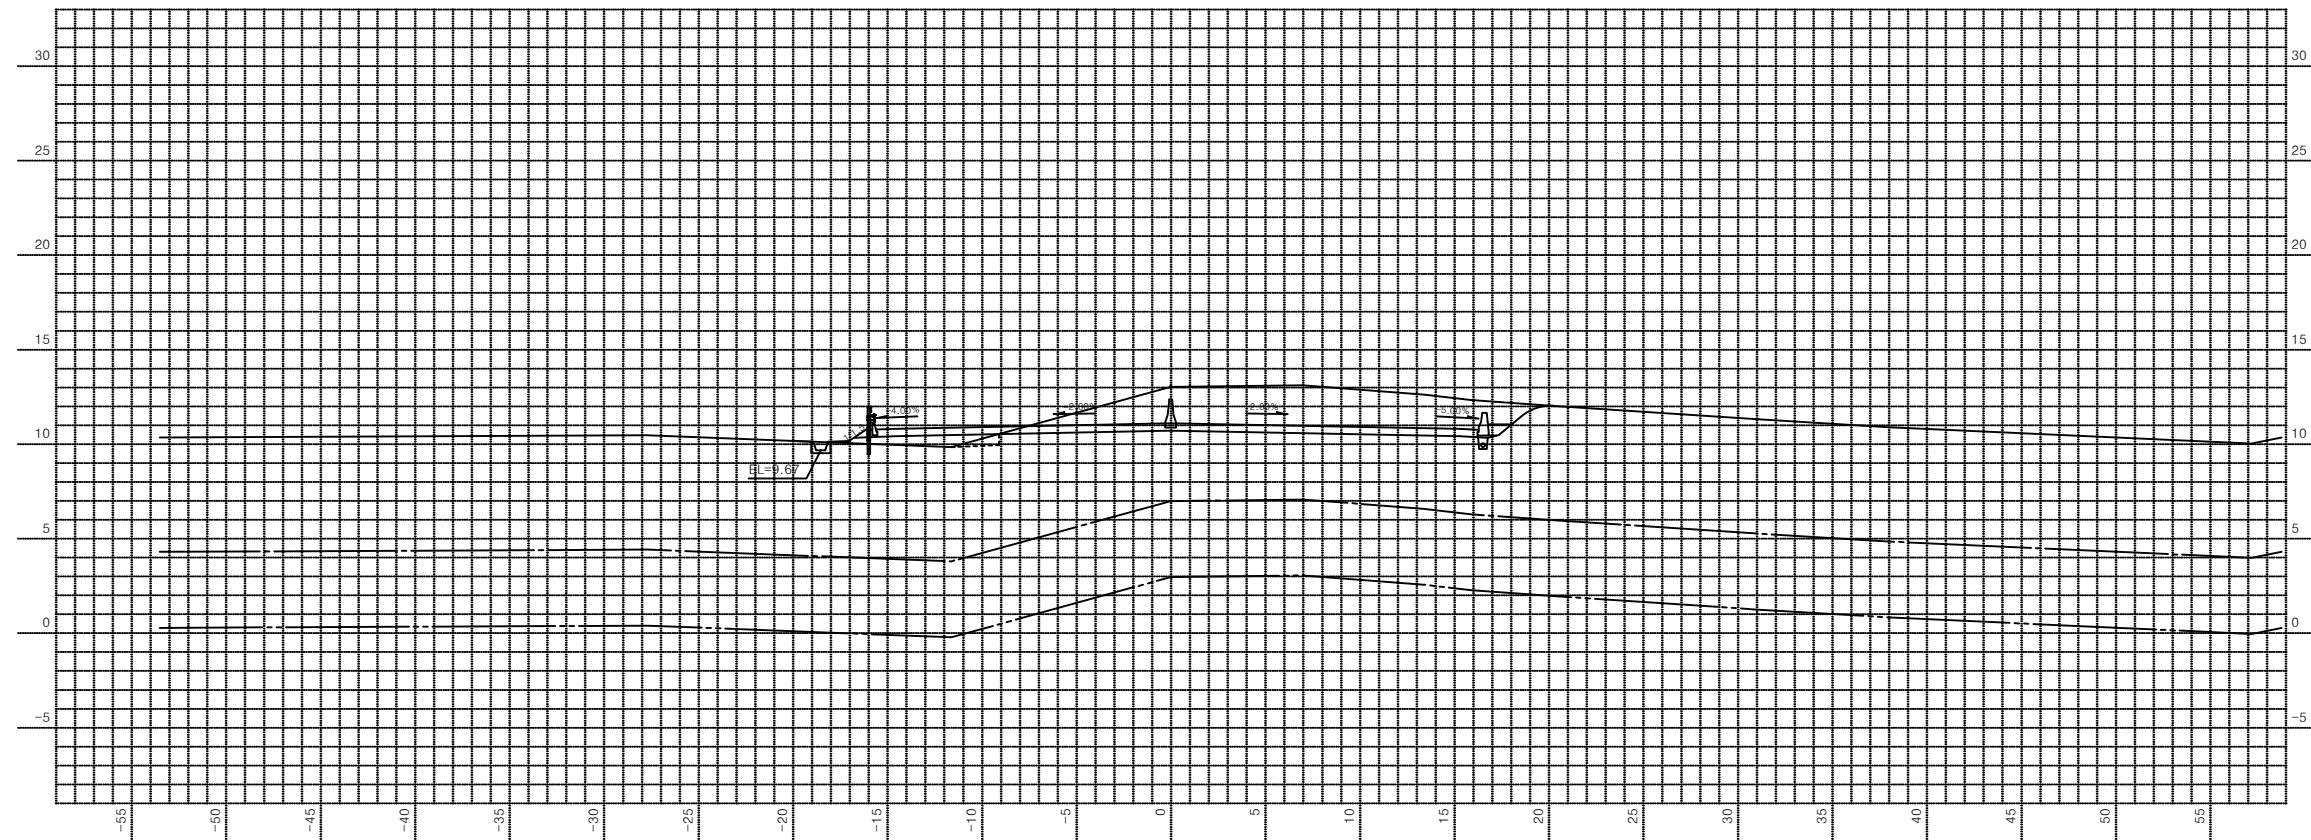
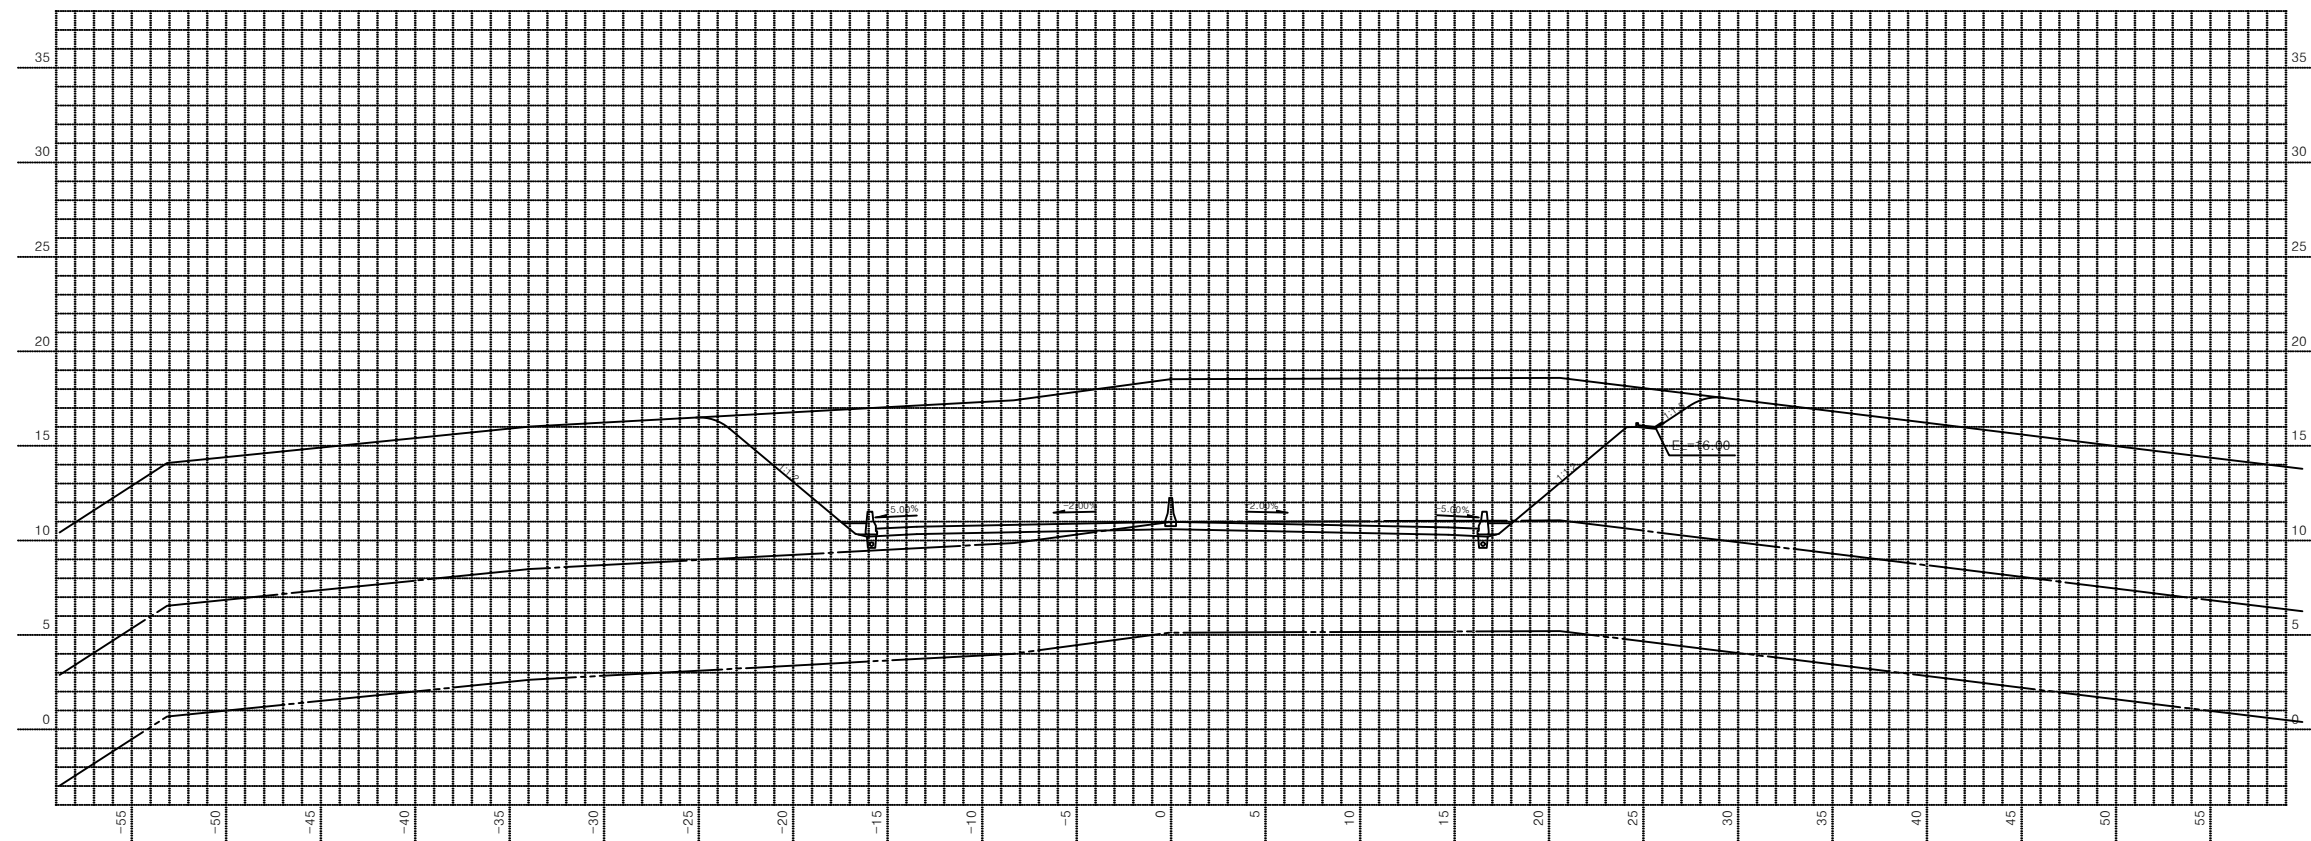


제1공구 : 화곡~운산

횡 단 면 도(30)

(STA. 0+940.00 ~ 0+960.00)

[illegible][illegible]